


TYPICAL APPLICATION

PERMANENT CONSTRUCTION SIGNING

(NOT TO SCALE)

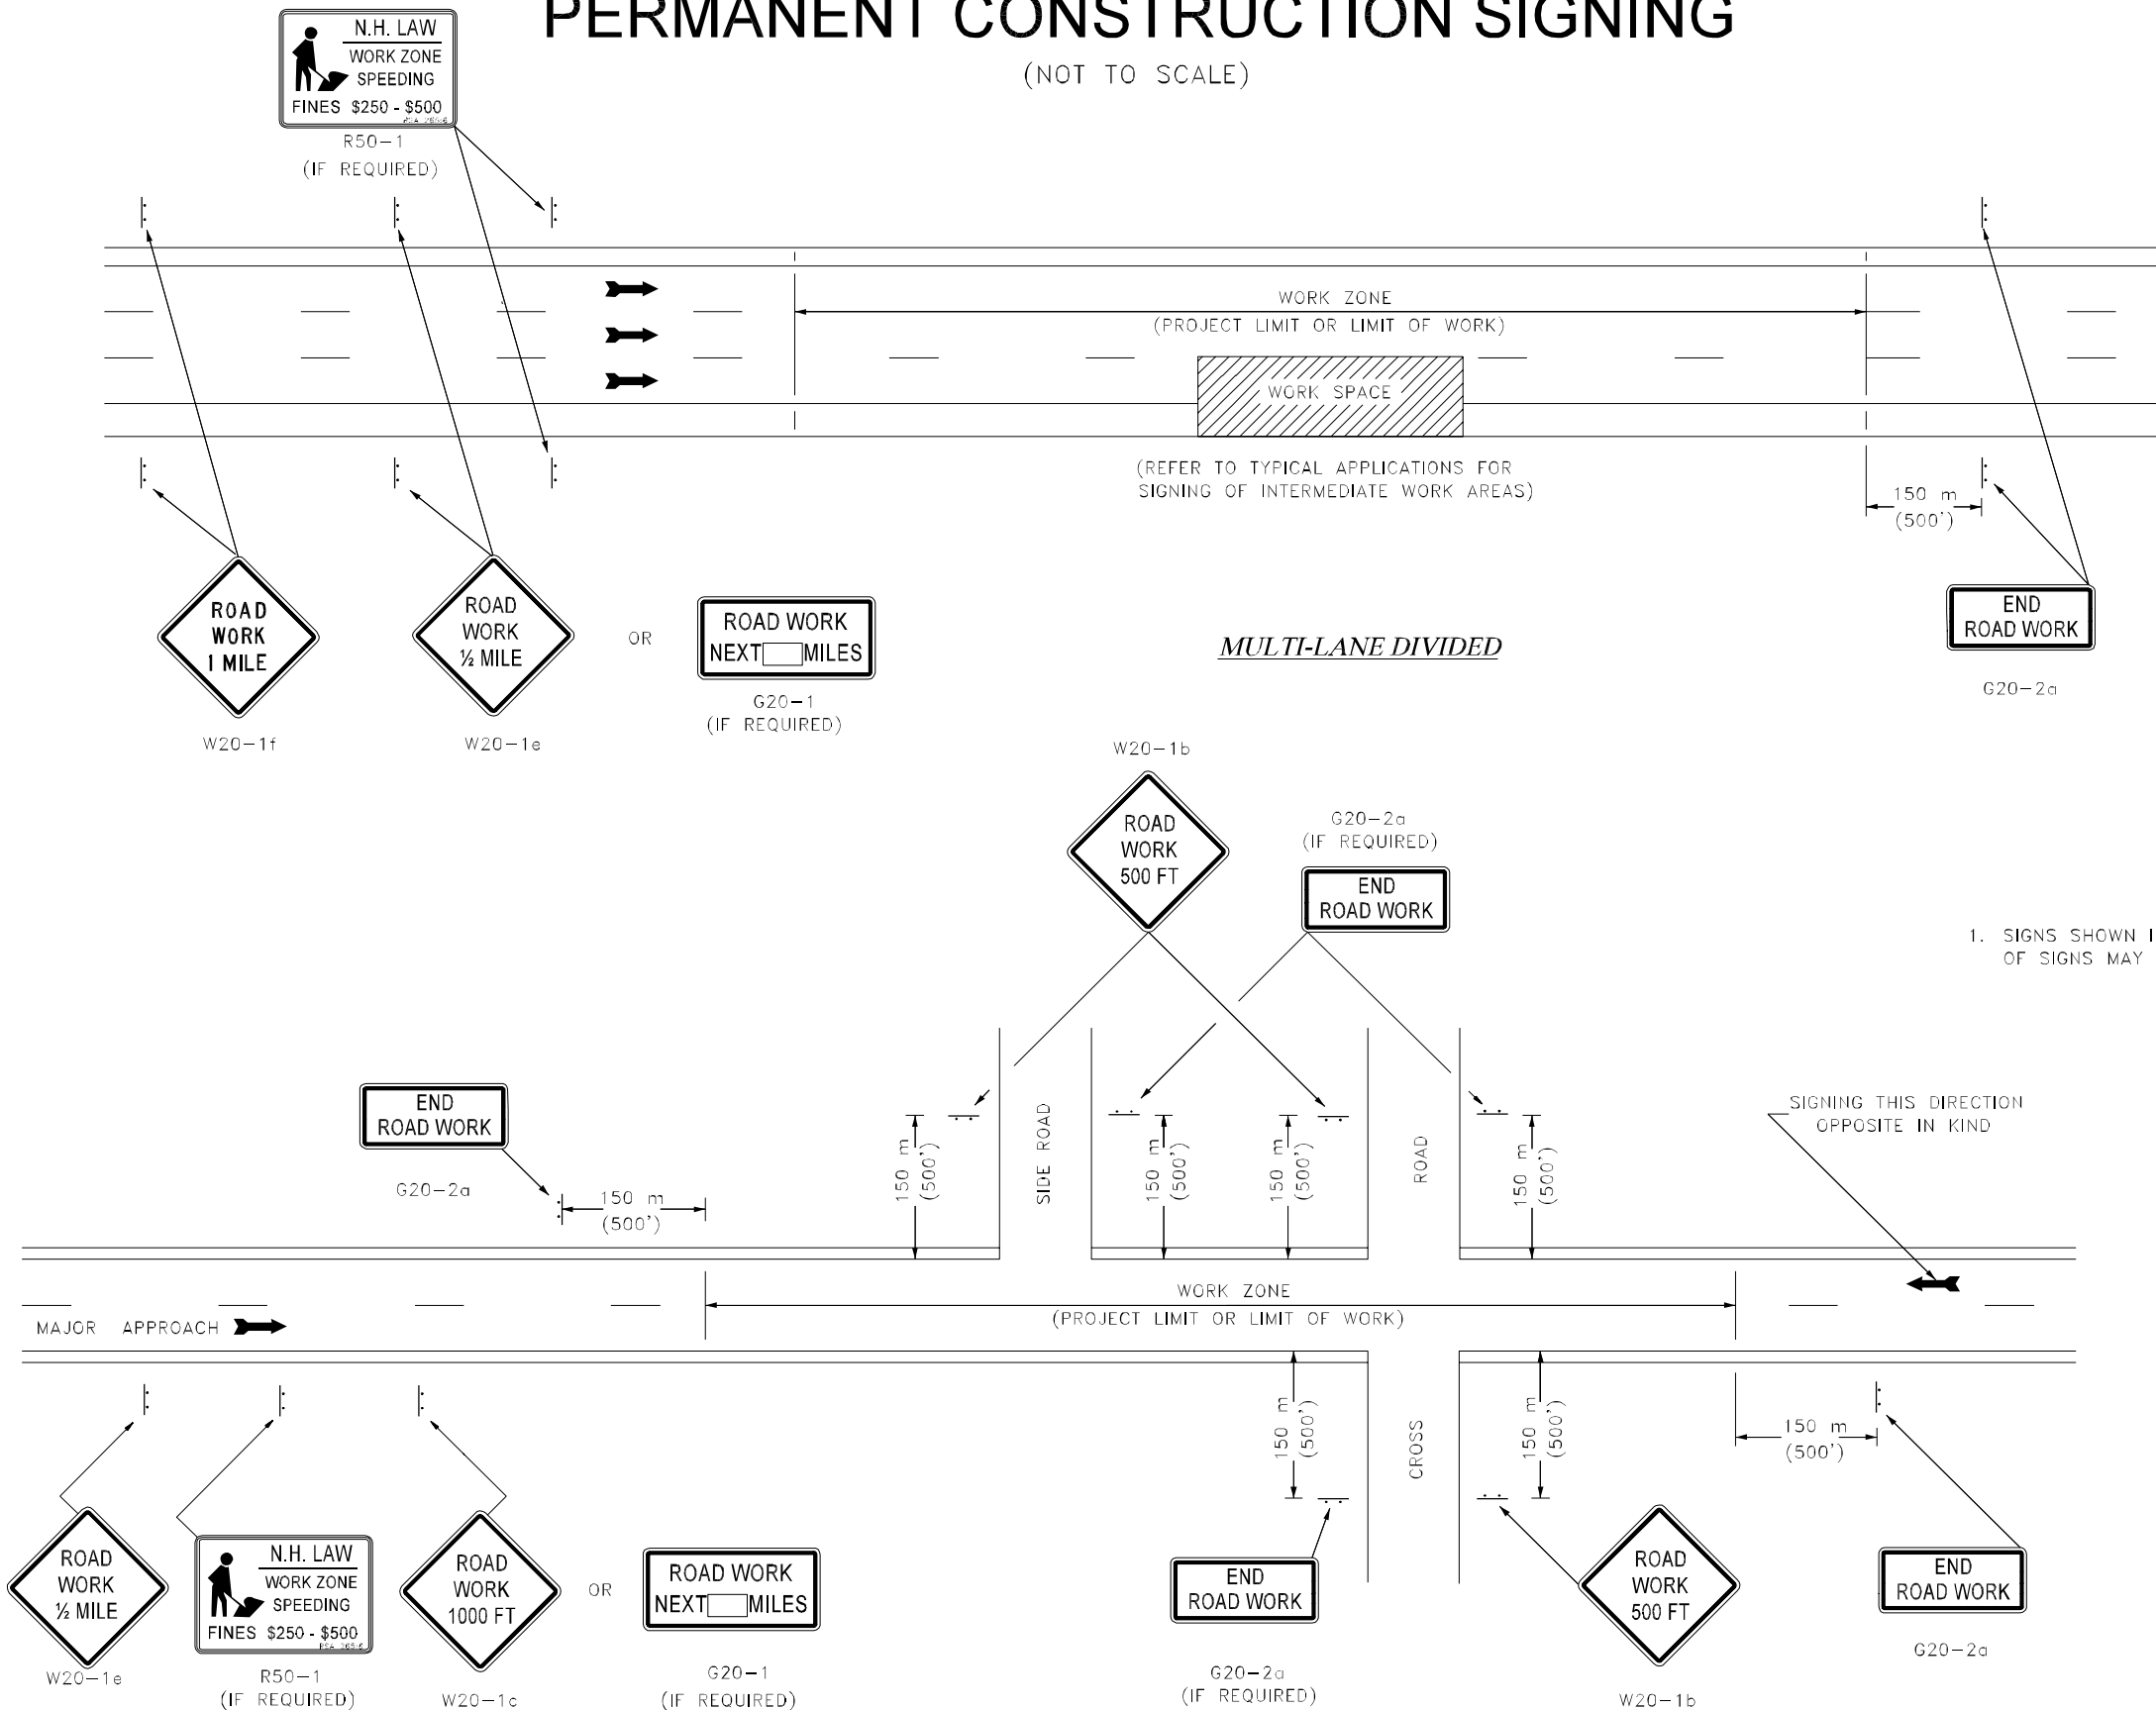

GENERAL NOTES

1. SIGNS SHOWN INDICATE TYPICAL INSTALLATIONS. ACTUAL NUMBER OF SIGNS MAY VARY TO FIT INDIVIDUAL PROJECT NEEDS.